
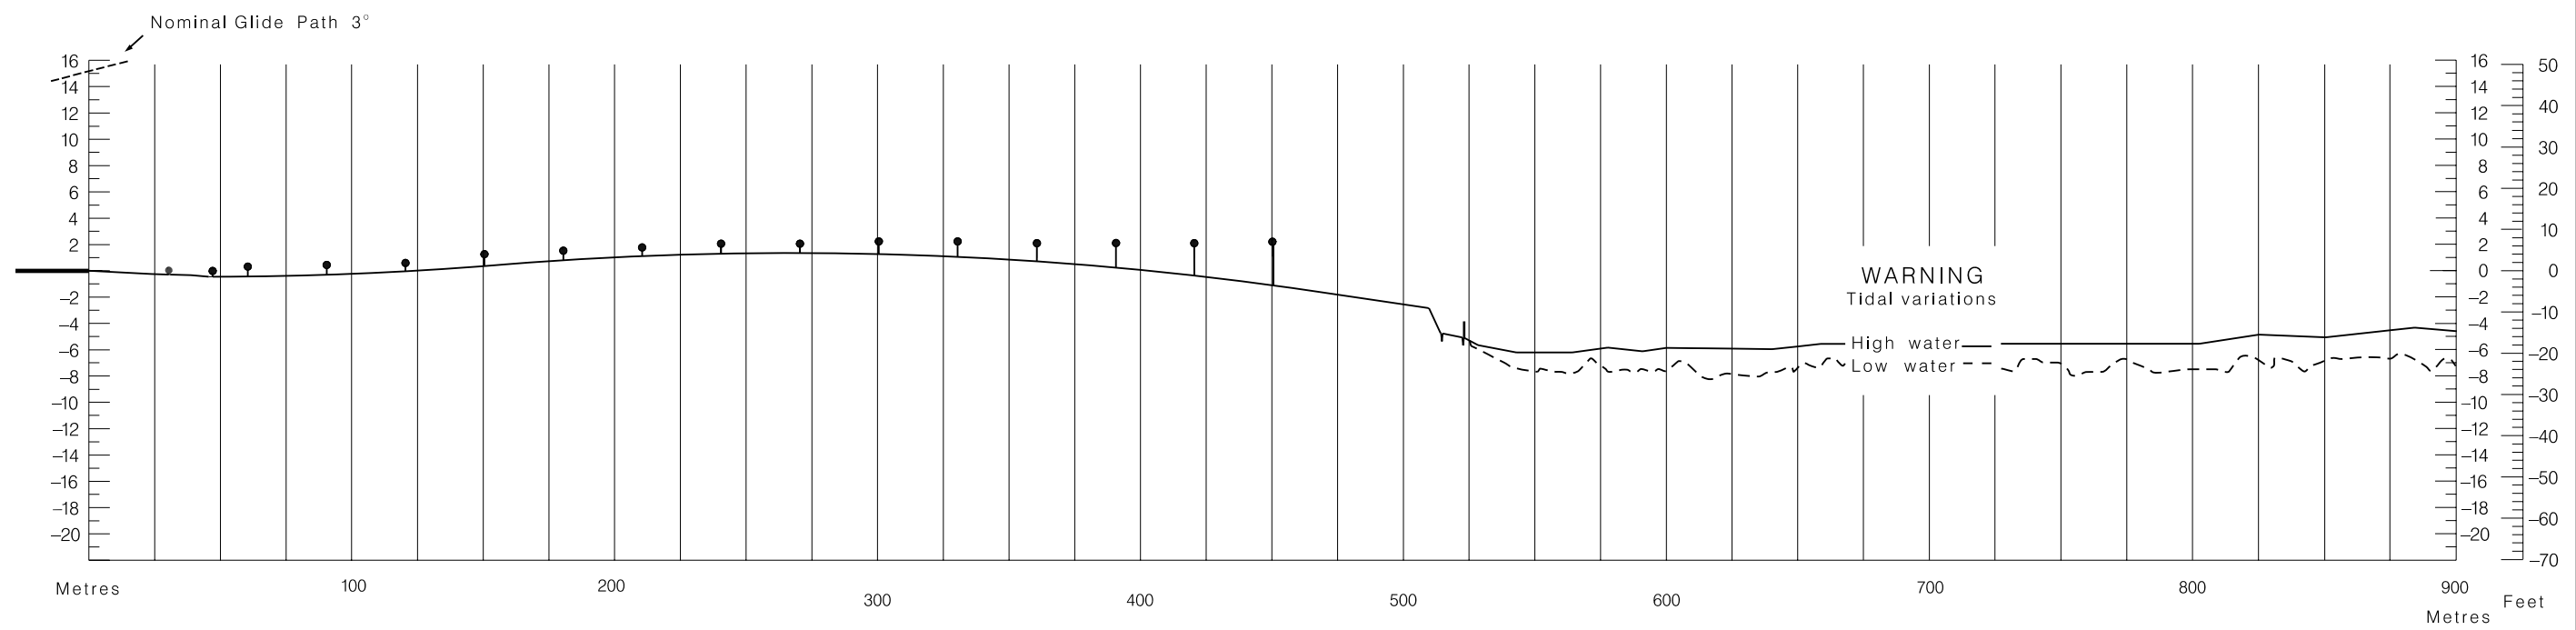


PRECISION APPROACH TERRAIN CHART-ICAO

FARO/LPFR

DISTANCES AND HEIGHTS IN METRES

RWY28

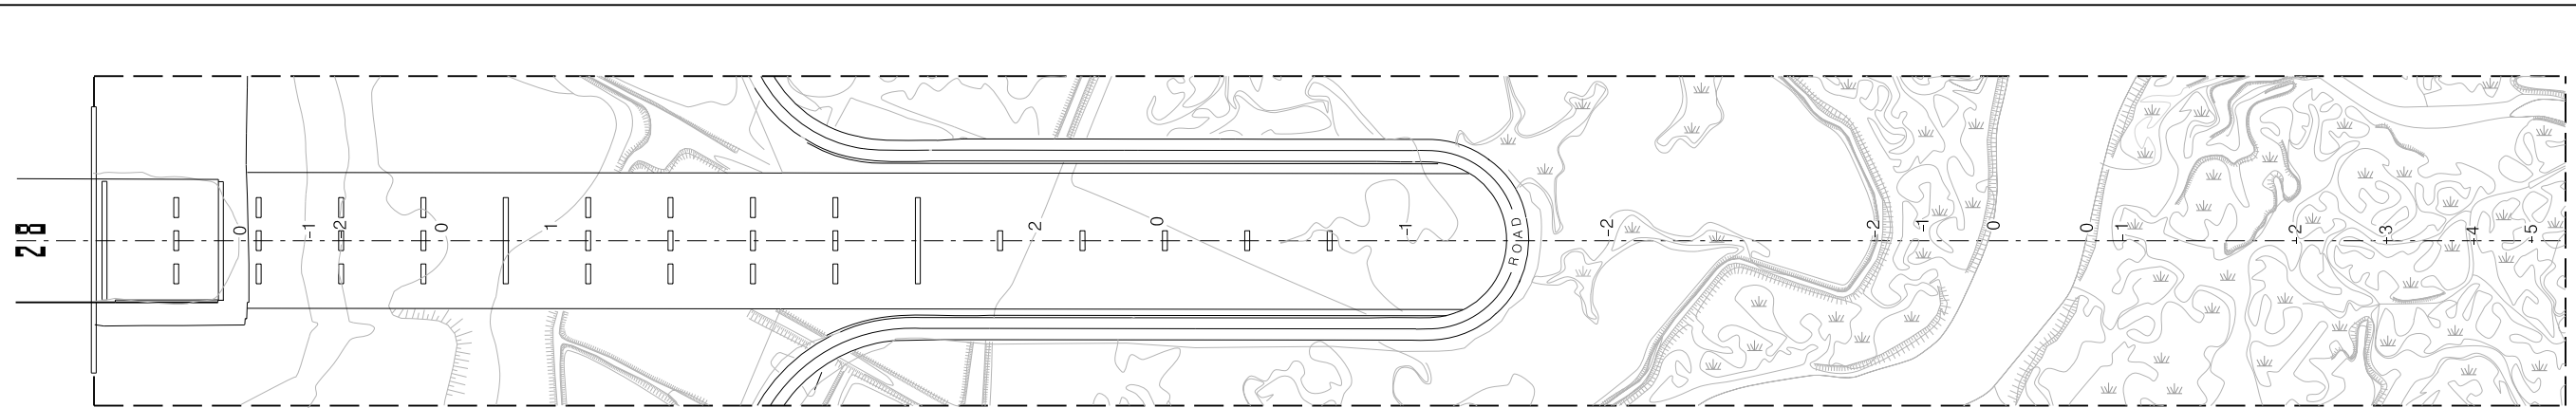

HORIZONTAL SCALE 1:2.500  
VERTICAL SCALE 1:500

CONTOURS AND HEIGHTS ARE RELATED  
TO ELEVATION OF RWY THR

LEGEND	
CONTOUR	
CENTRE-LINE PROFILE	
SWAMP	
APPROACH LIGHTS	

AMENDMENT RECORD		
Nº	DATE	ENTERED BY

New Pagnation